


Revisions			
Rev.	Description	Date	APRVD.
0	Released for distribution.	7/15/03	B.B.
1	REVD., CHNGD. NAME, ADDED TEKS SCREWS.	1/13/04	M.H.

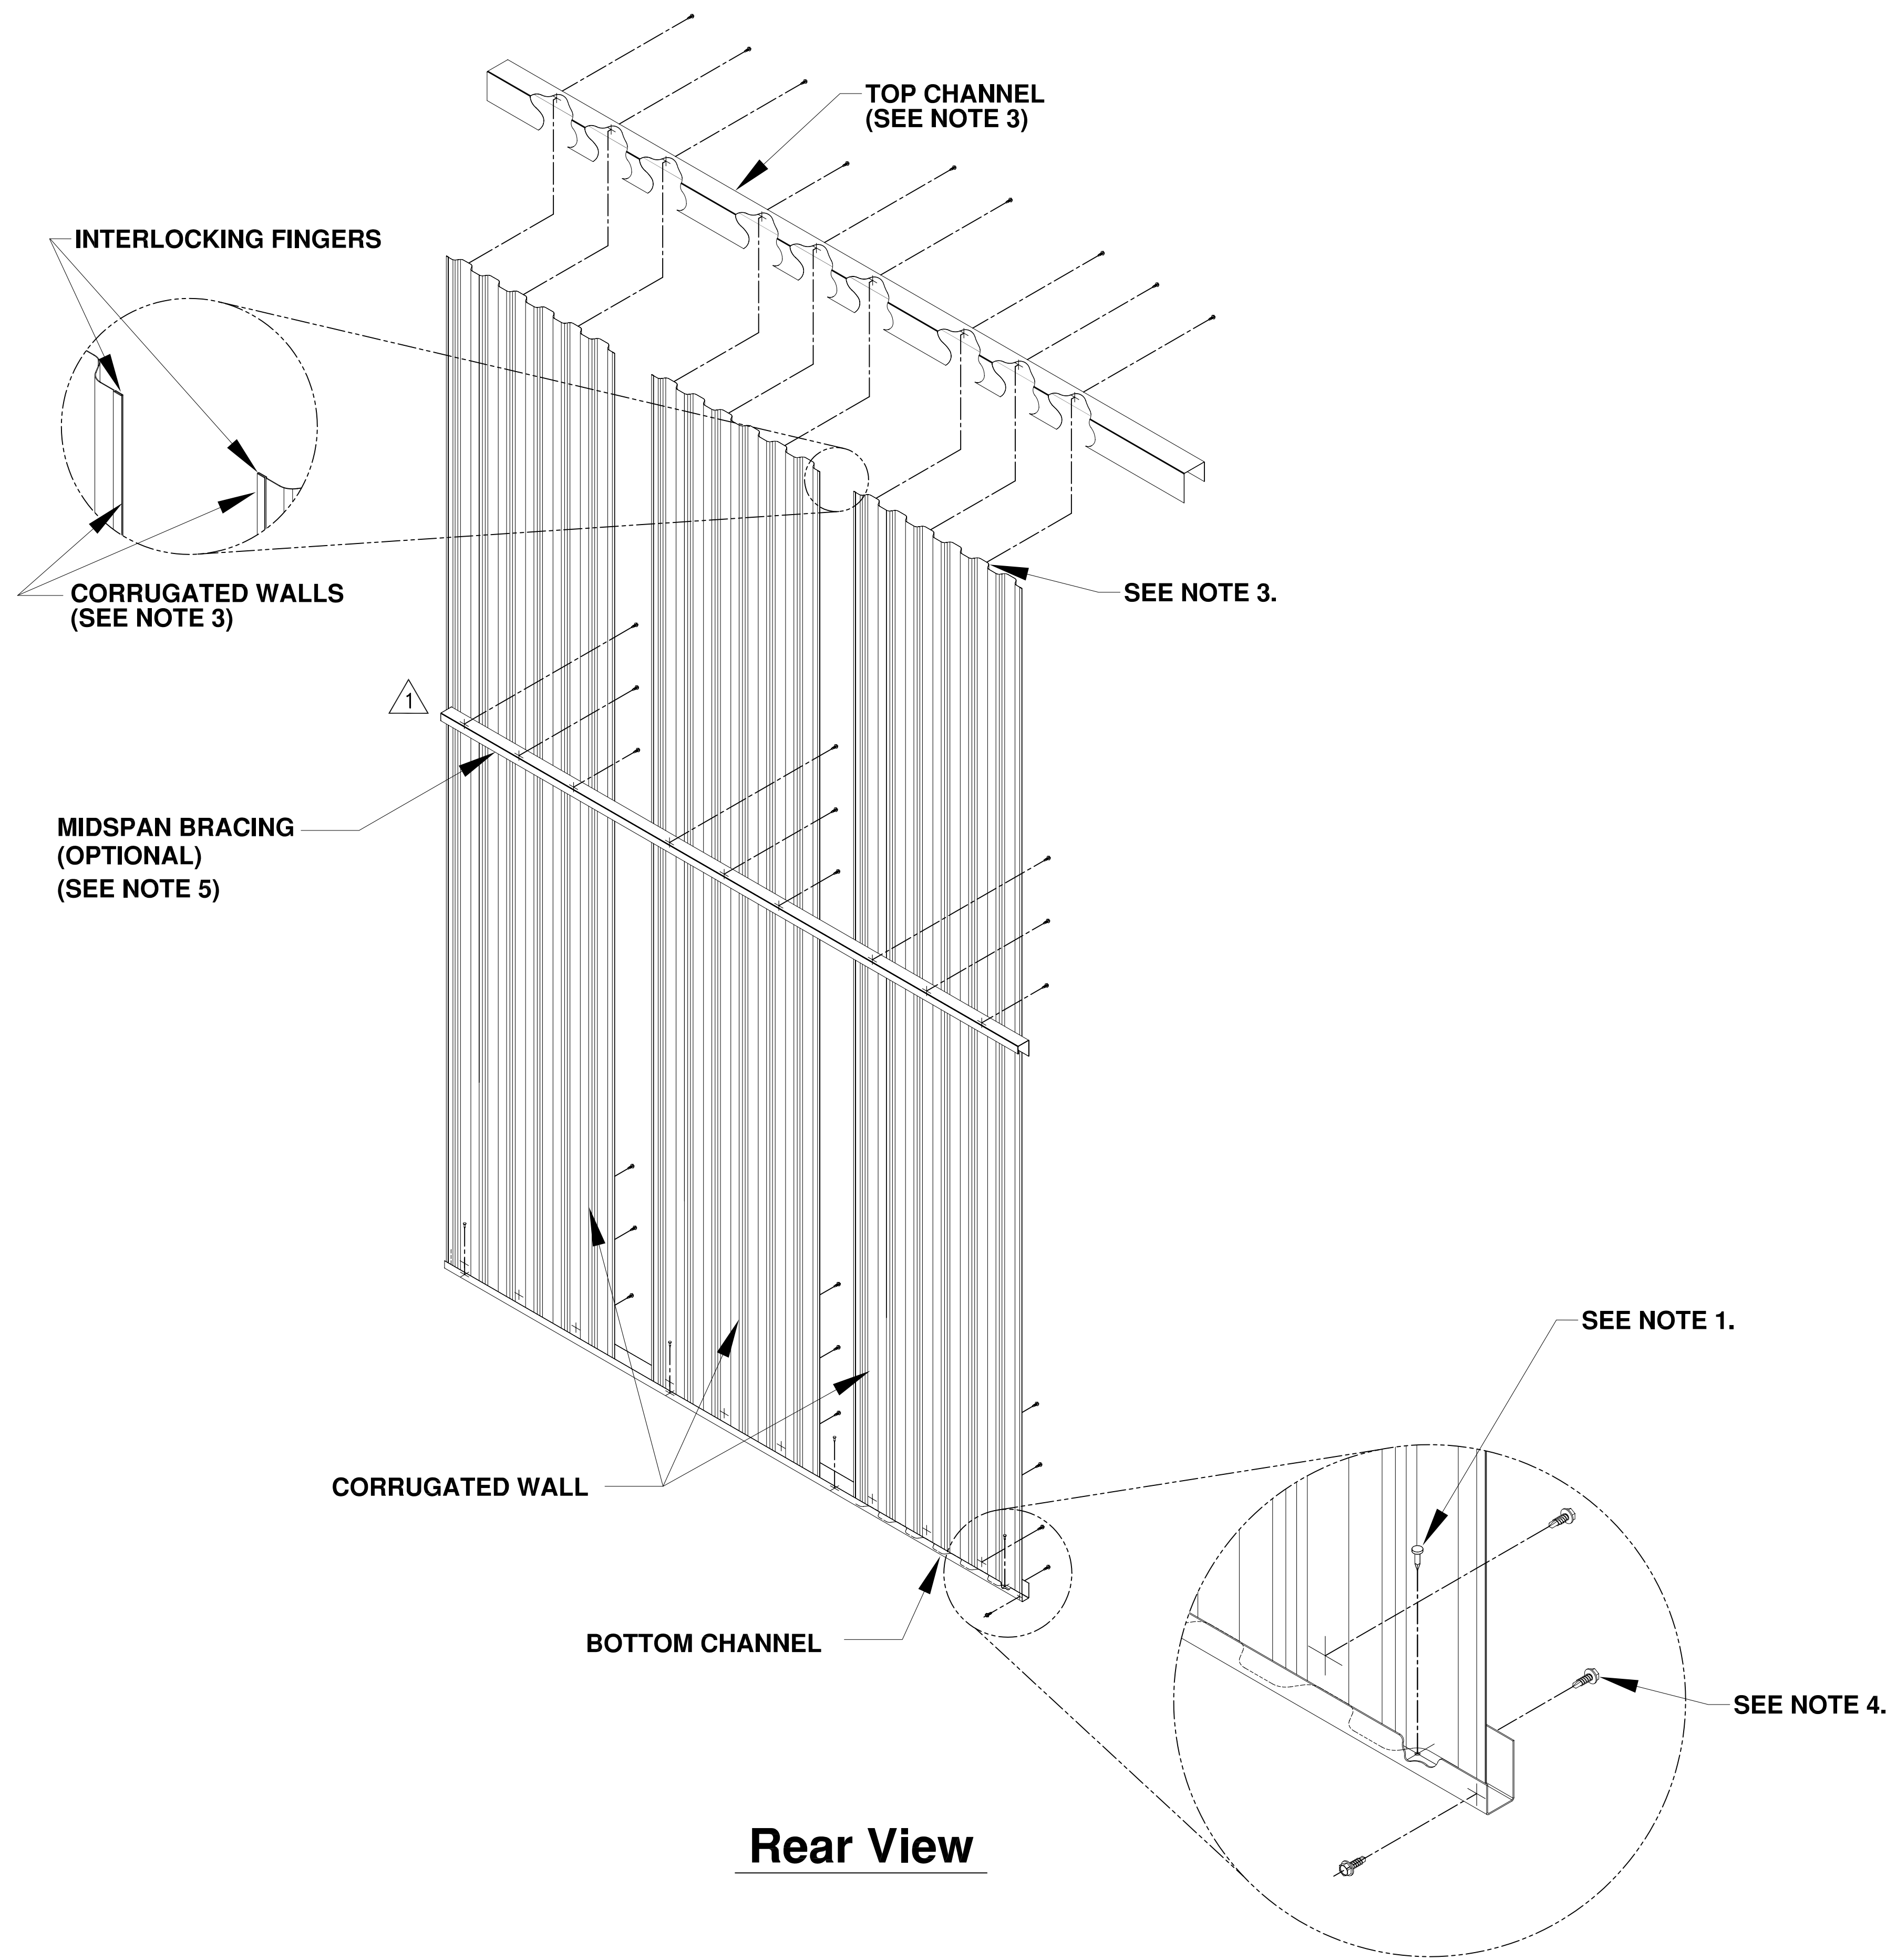

Rear View

NOTES:

- 1) FASTEN THE BOTTOM CHANNEL TO THE FLOOR USING AIR OR POWDER ACTUATED FASTENERS.
- 2) CONNECT THE TOP CHANNEL TO THE "RED IRON" BRACING USING XXX.
- 3) INSERT THE CORRUGATED WALL PANELS INTO THE TOP AND BOTTOM CHANNELS. SLIDE THE INTERLOCKING "FINGERS" OF THE CORRUGATED UNTIL SECURE AND FASTEN THE TOP OF THE CORRUGATED WALL SECTIONS TO THE TOP CHANNEL'S OUTER LIP USING TEKS SCREWS (AS SHOWN IN THE REAR VIEW).
- 4) SECURE THE BOTTOM OF THE CORRUGATED WALL SECTIONS TO THE BOTTOM CHANNEL'S FRONT FACE USING TEKS SCREWS (AS SHOWN IN REAR VIEW).
- 5) IF INCLUDED IN PARTS GROUPING, SECURE THE MIDSPAN BRACING ACROSS THE BACK OF THE CORRUGATED WALL SECTIONS USING TEKS SCREWS (AS SHOWN IN REAR VIEW).

1
Corrugated Hallway Panel Unit

JANUS INTERNATIONAL CORPORATION 134 East Luke Road Temple, Georgia 30179-4435 Phone (770) 562-2580 Fax (770) 562-2264 Web Address: WWW.JANUSINTL.COM <small>© 2002 Janus International Corporation All Rights Reserved</small>				
TITLE: Corrugated Hallway Panel Unit Illustration				
DESIGNED: Bert Brown	DATE: July 14, 2003			
DRAWN: Becky Nelson	DATE: July 14, 2003			
CHECKED: Morgan Hodges	DATE: July 15, 2003			
APPROVED: Bert Brown	DATE: July 15, 2003			
SIZE: A	DRAWING NUMBER: -900-005-0005	REV: 1		
SCALE: 1:?	SHEET: 1	OF: 1		